


Cinema Floor
Scale 1 : 50




NOTES:
Check all dimensions on site before commencement of work shown on this drawing. Work to figured dimensions only. Do not scale drawings. Report any discrepancies to architect for a decision before proceeding with the work. Builder/client to ensure all material selections comply with local building & safety codes.

COPYRIGHT:
This drawing is copyright and remains the property of Cogworks.

Drawing Title: Cinema Floor Plan	
Project Ref: Rowallan	
Scale: 1 : 50	Drawing No: A101

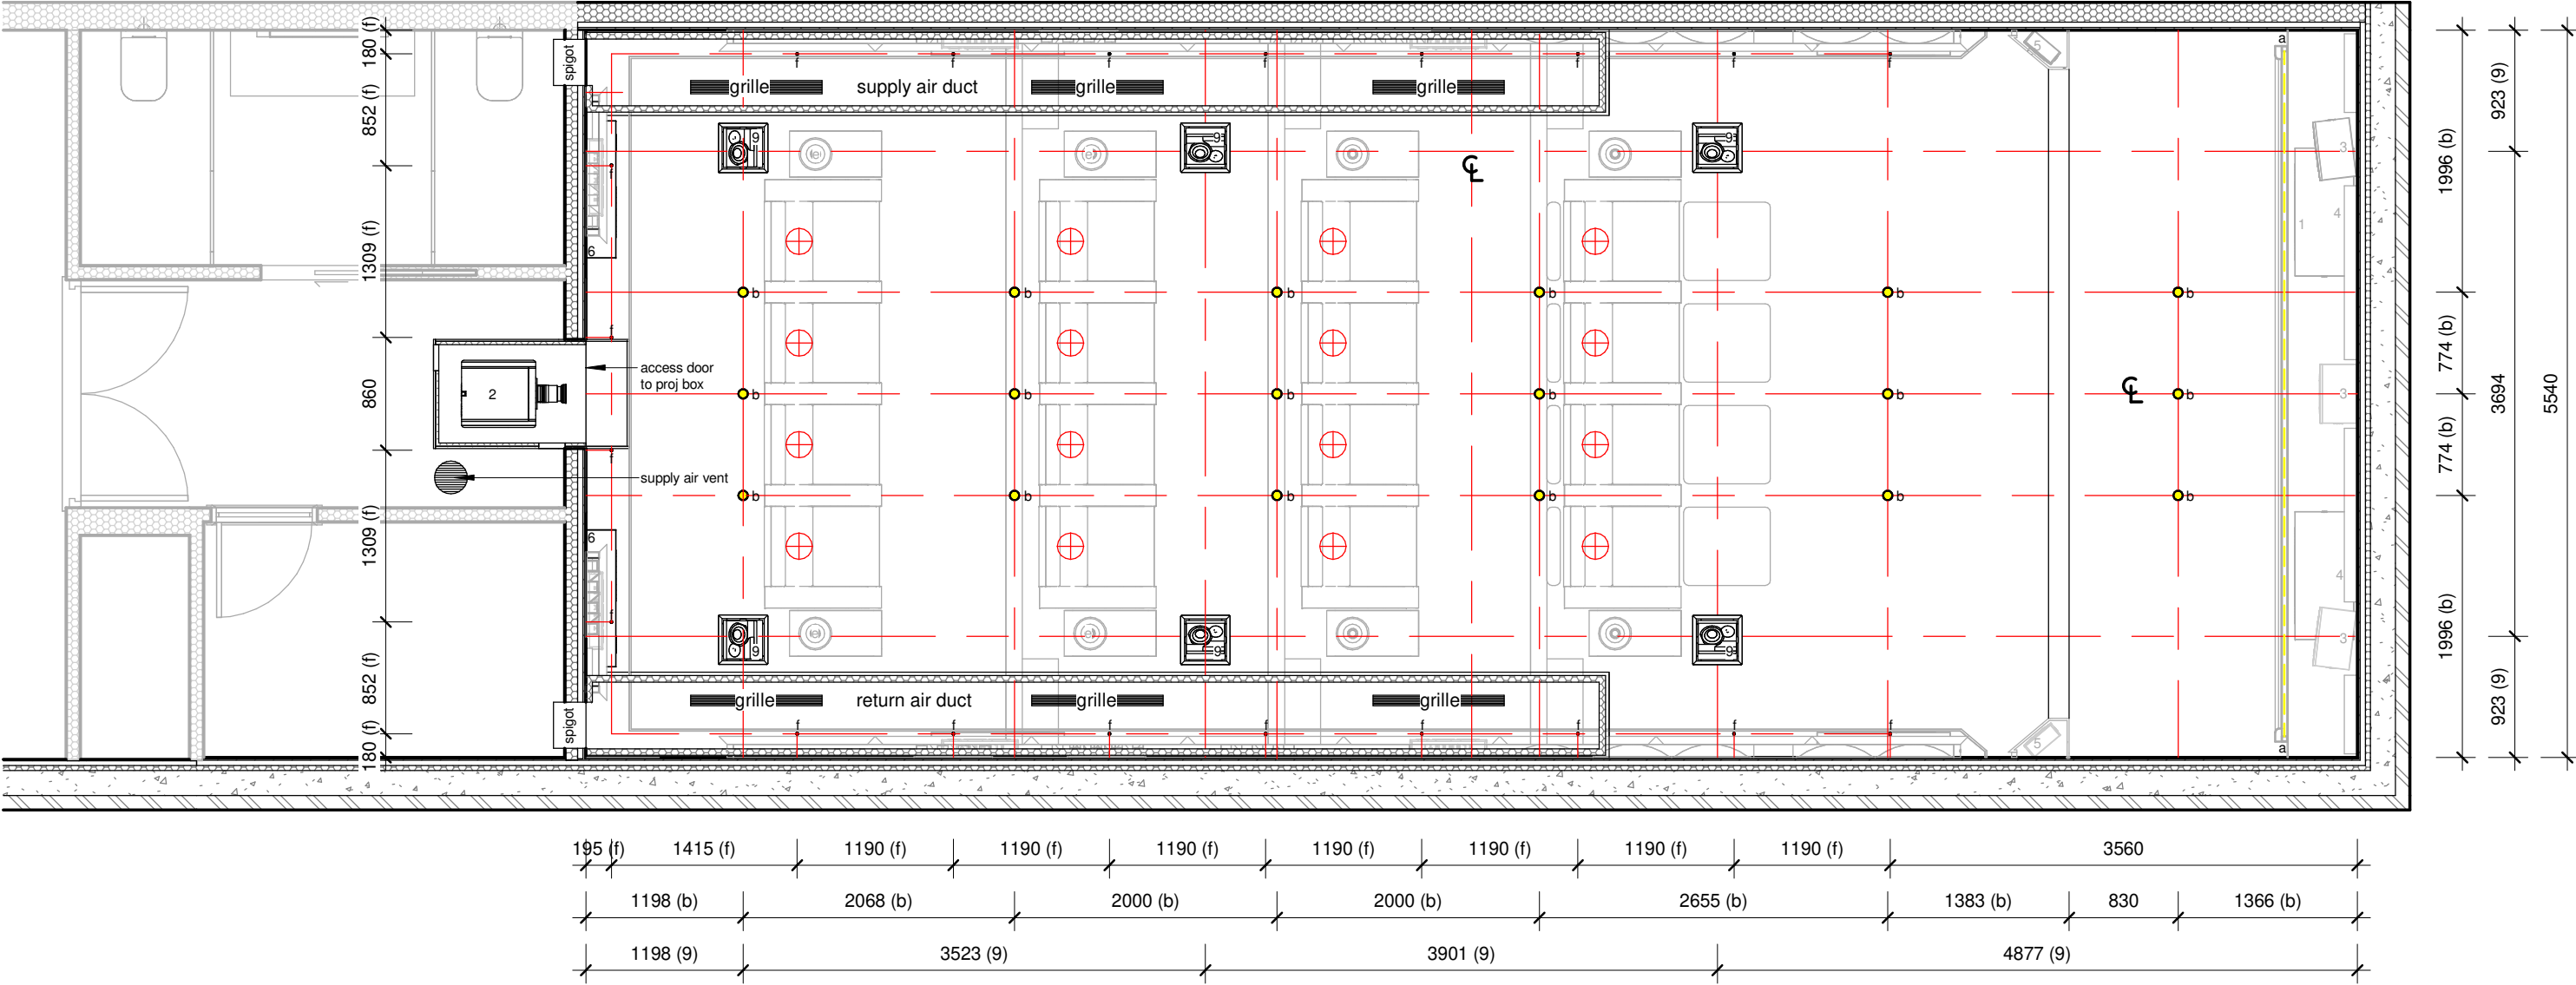


○ Reflected Ceiling Plan
Scale 1 : 50

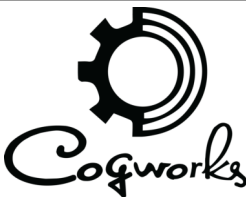


NOTES:
Check all dimensions on site before commencement of work shown on this drawing. Work to figured dimensions only. Do not scale drawings. Report any discrepancies to architect for a decision before proceeding with the work. Builder/client to ensure all material selections comply with local building & safety codes.

COPYRIGHT:
This drawing is copyright and remains the property of Cogworks.

Drawing Title: Reflected Ceiling Plan	
Project Ref: Rowallan	
Scale: 1 : 50	Drawing No: A102

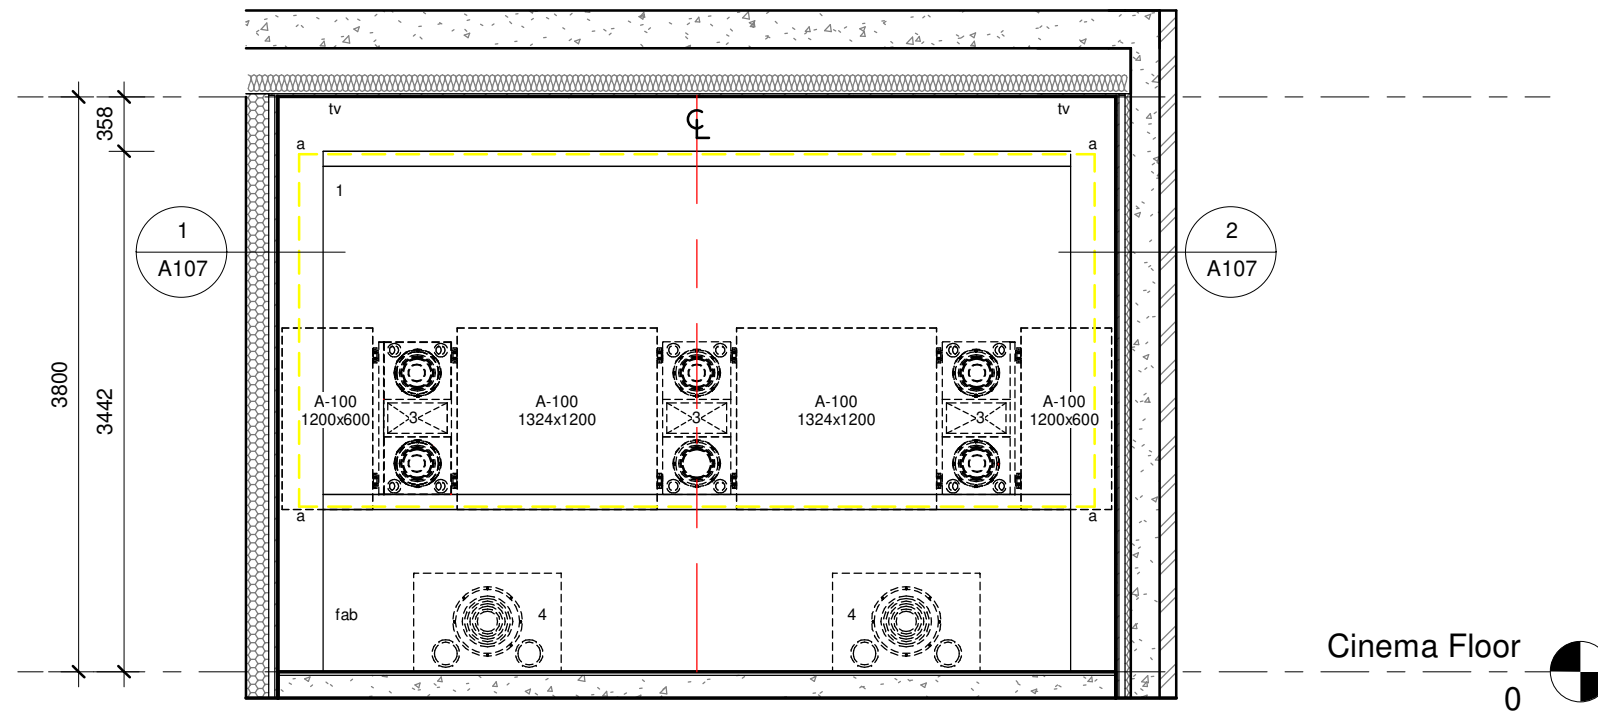

Front Elevation
Scale 1 : 50

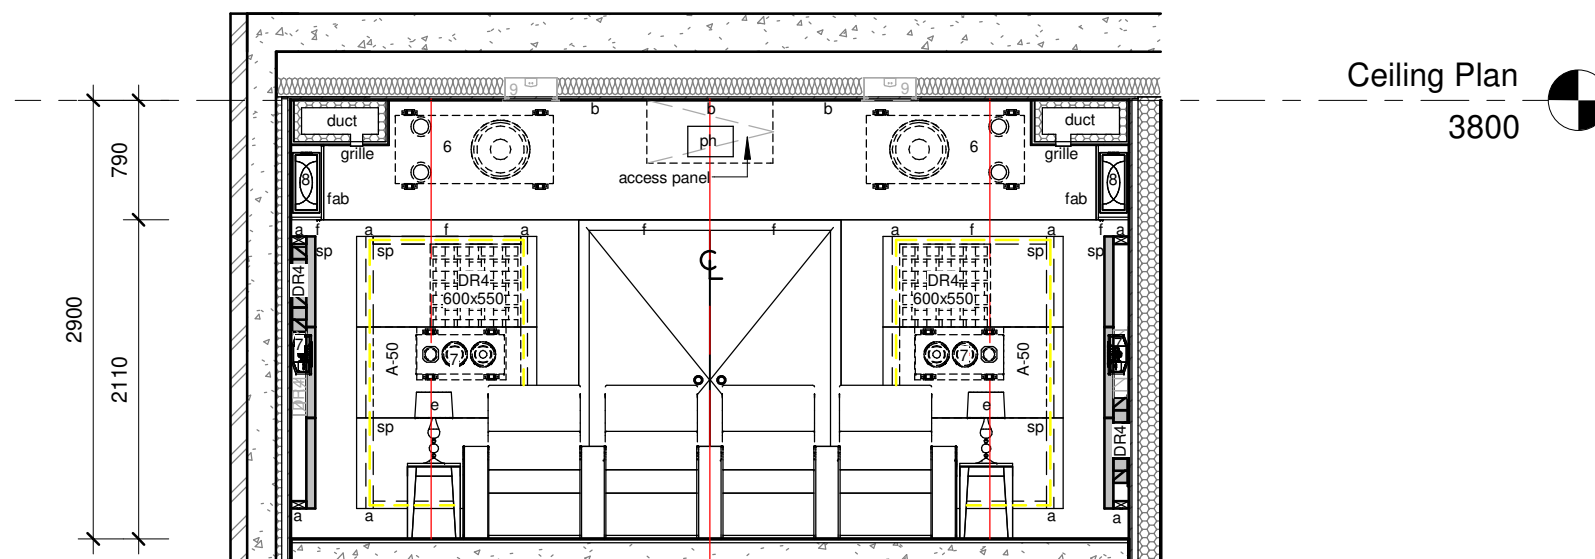

Back Elevation
Scale 1 : 50



NOTES:
Check all dimensions on site before commencement of work shown on this drawing. Work to figured dimensions only. Do not scale drawings. Report any discrepancies to architect for a decision before proceeding with the work. Builder/client to ensure all material selections comply with local building & safety codes.




COPYRIGHT:
This drawing is copyright and remains the property of Cogworks.

Drawing Title:
Front/Back Elevations

Project Ref:
Rowallan

Scale:
1 : 50

Drawing No:
A104

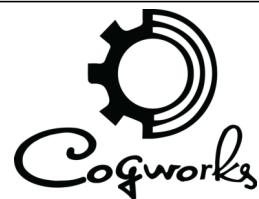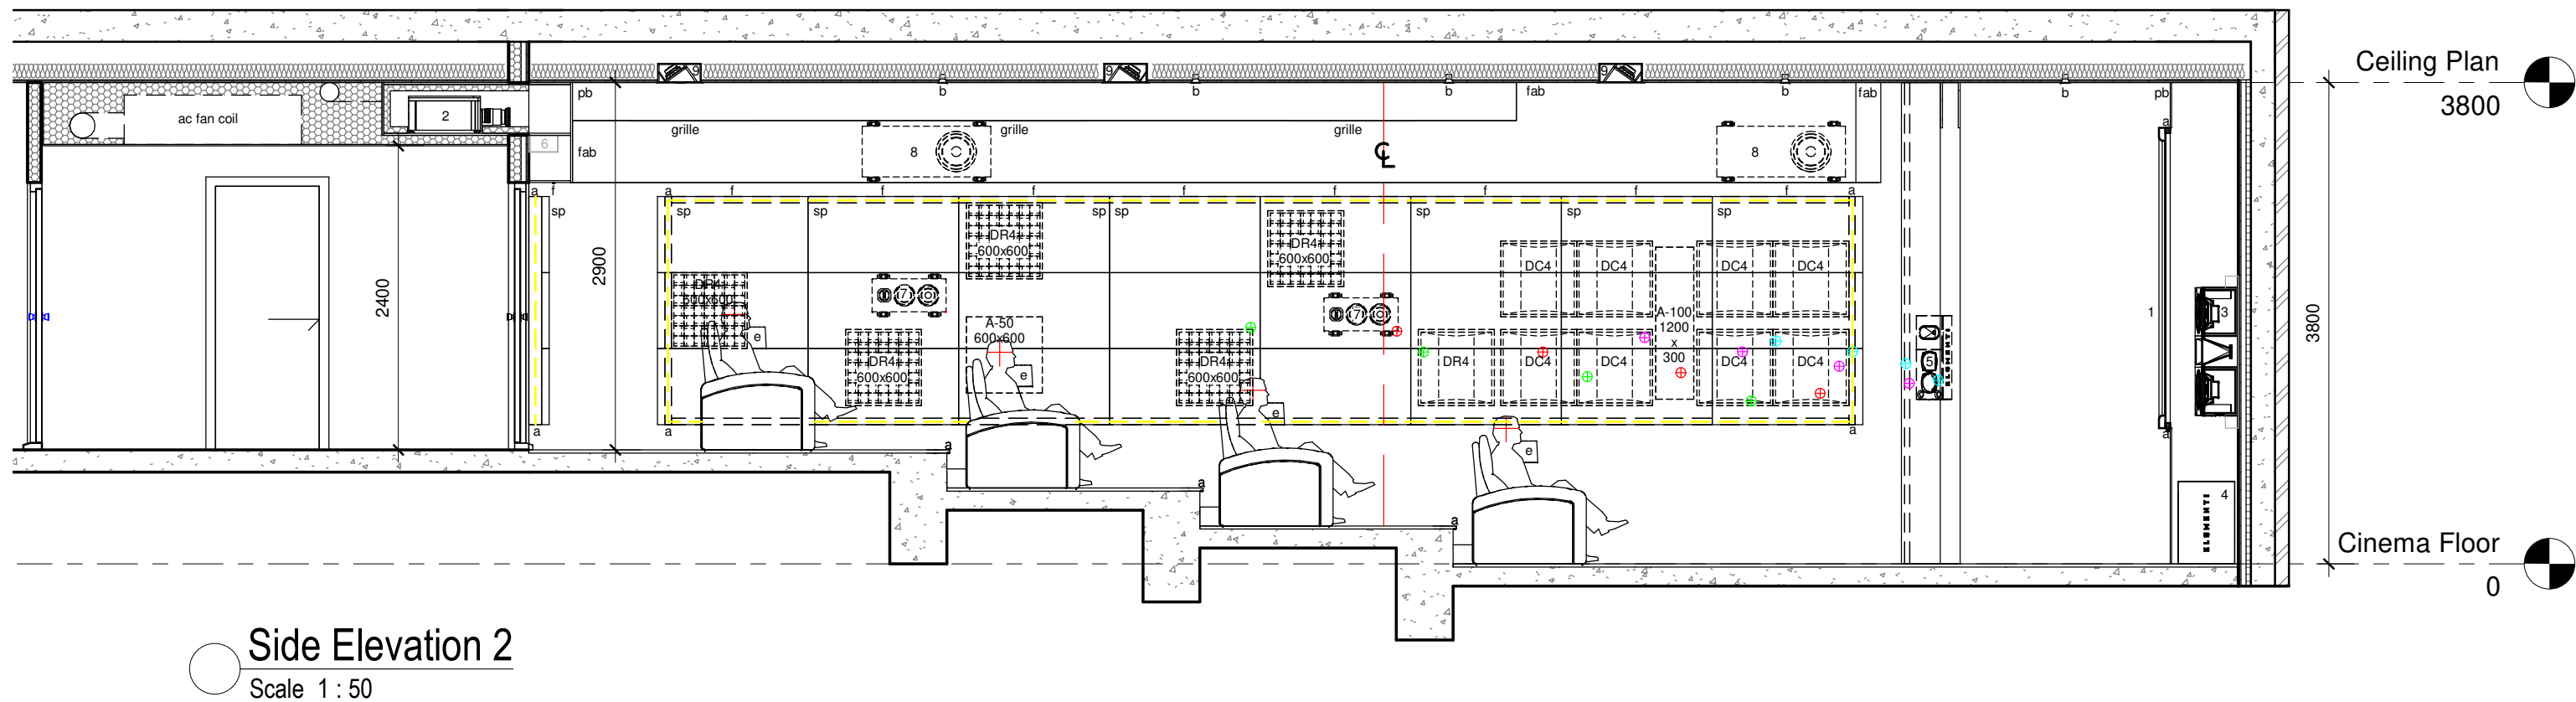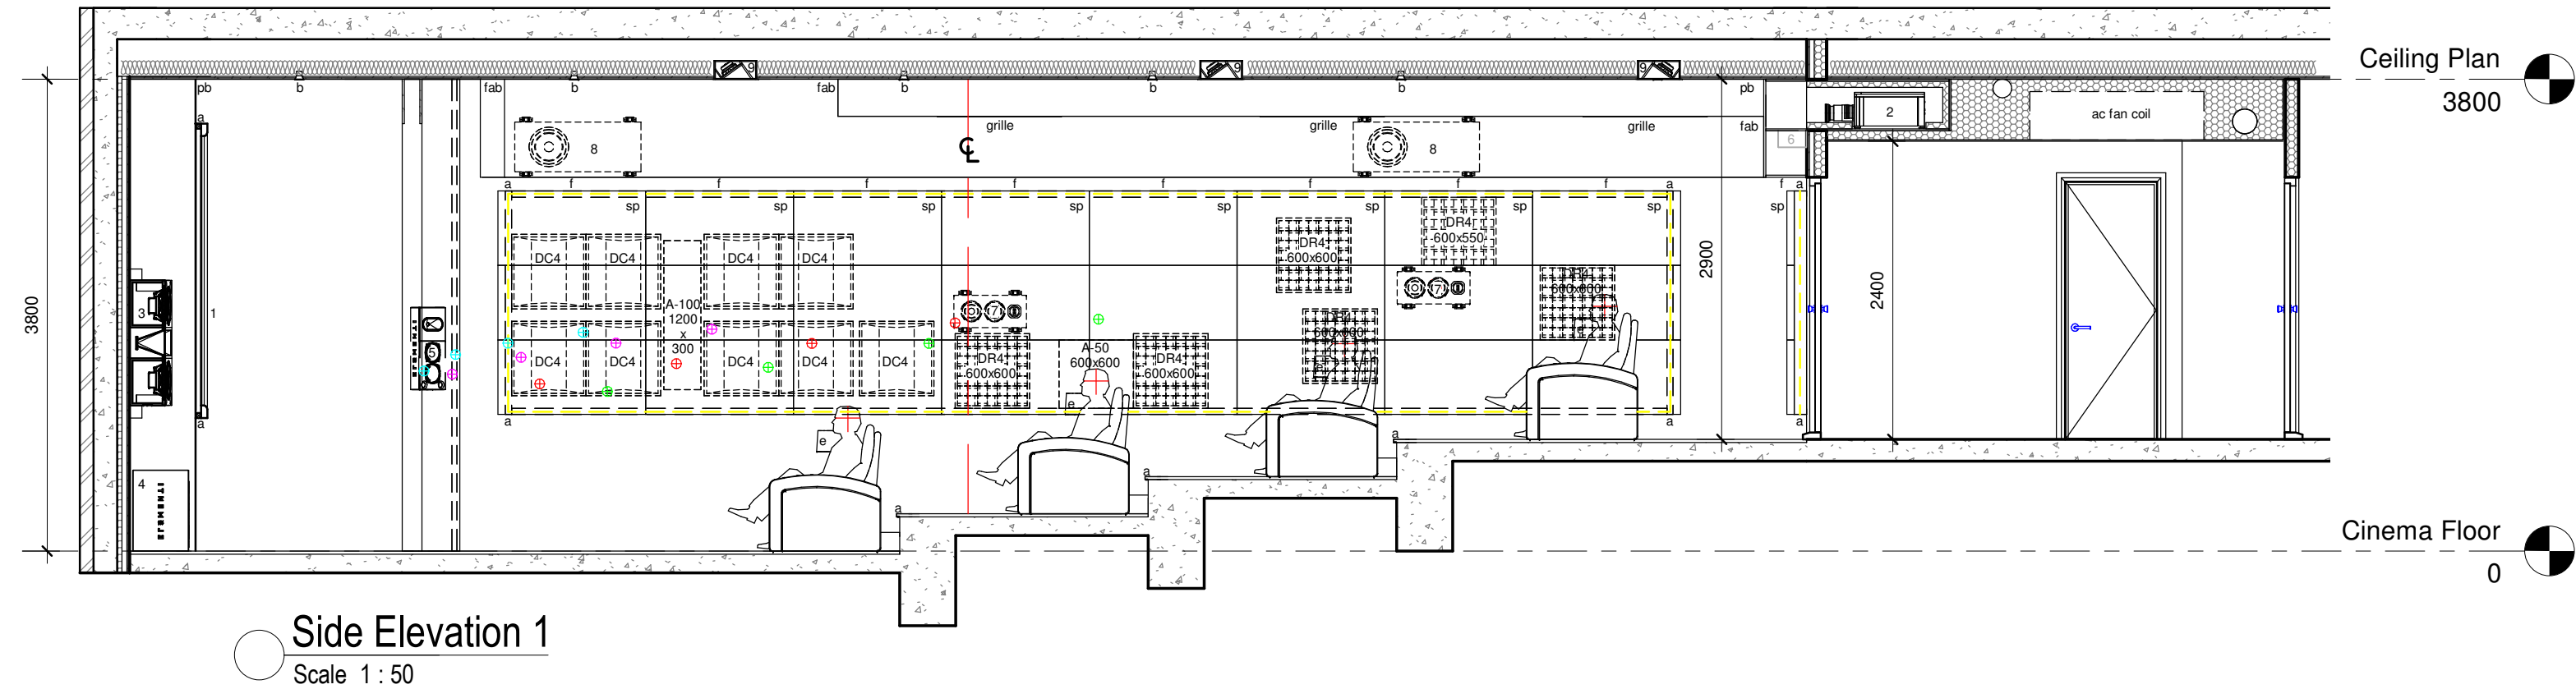

NOTES:
Check all dimensions on site before commencement of work shown on this drawing. Work to figured dimensions only. Do not scale drawings. Report any discrepancies to architect for a decision before proceeding with the work. Builder/client to ensure all material selections comply with local building & safety codes.

COPYRIGHT:
This drawing is copyright and remains the property of Cogworks.

Drawing Title:
Side Elevations



Project Ref:
Rowallan

Scale:
1 : 50



Drawing No:
A105



Ceiling Plan
3800

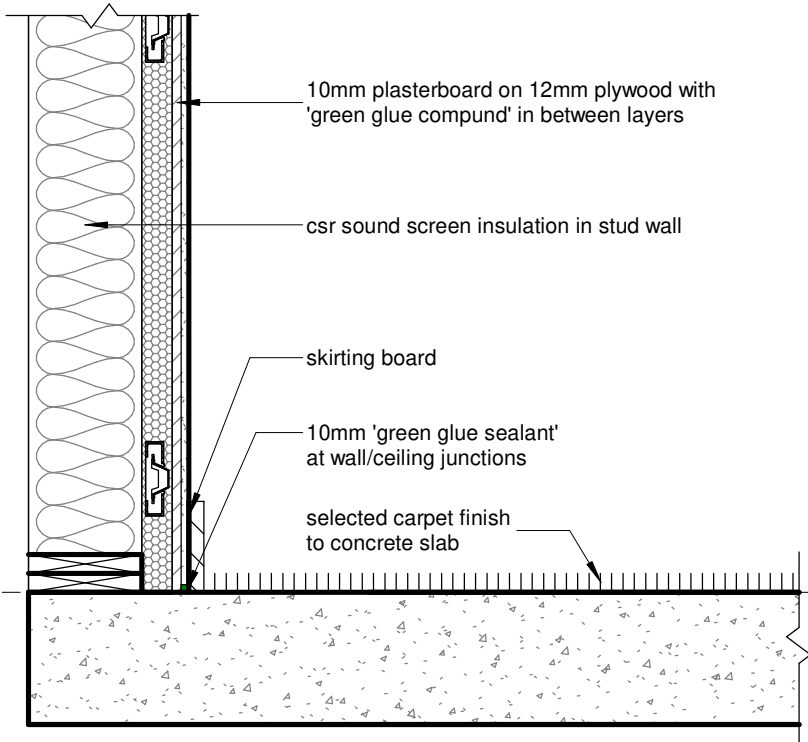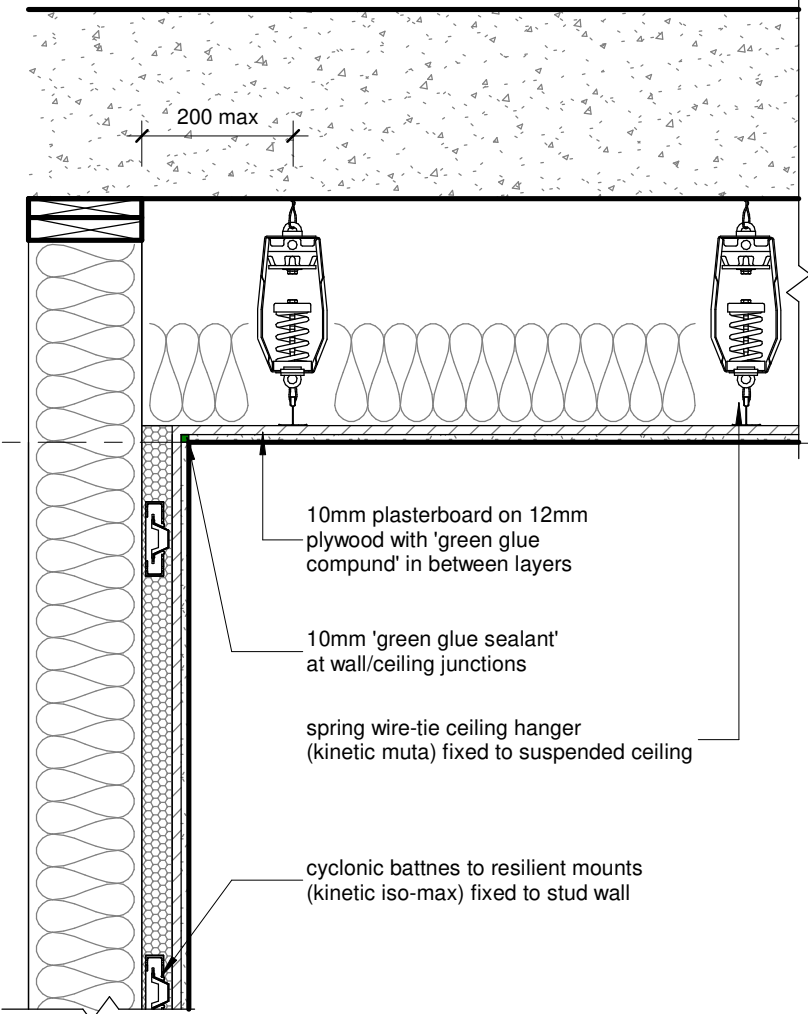

 Floor to Ceiling Detail 1
Scale 1 : 10

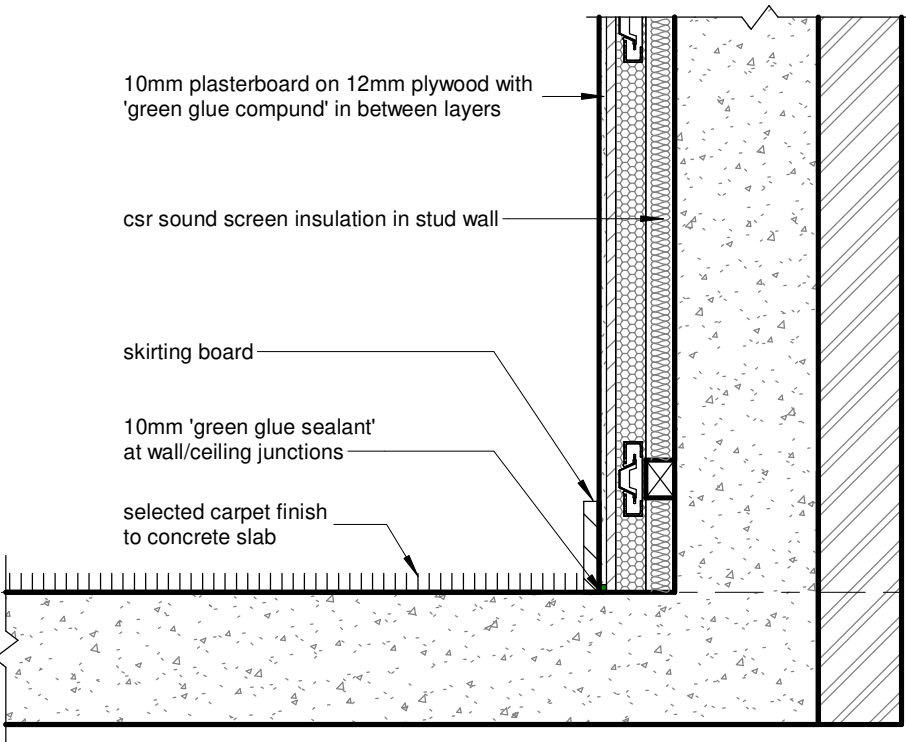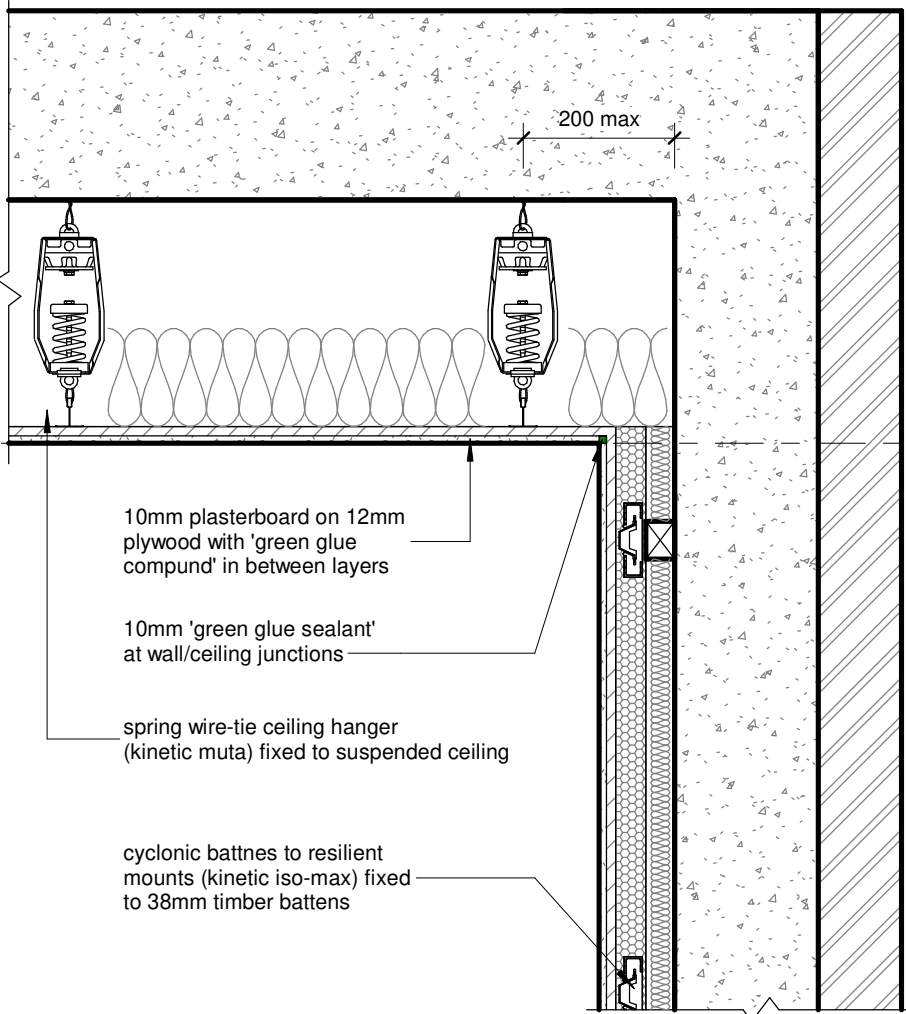

 Floor to Ceiling Detail 2
Scale 1 : 10



NOTES:
Check all dimensions on site before commencement of work shown on this drawing. Work to figured dimensions only. Do not scale drawings. Report any discrepancies to architect for a decision before proceeding with the work. Builder/client to ensure all material selections comply with local building & safety codes.

COPYRIGHT:
This drawing is copyright and remains the property of Cogworks.

Drawing Title: Construction Details	
Project Ref: Rowallan	
Scale: 1 : 10	Drawing No: A107

Dulux
Black Caviar
Ceiling paint colour

Dulux S1346
Charcoal Light
Wall paint colour



Artnovian Sparta
Panel in Grigio




Fortress Laurent
Armchair in Royaltan
Grey Leather



Carpet in Floral
Halftone

Colour Sample Board

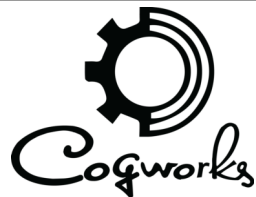

NOTES:
Check all dimensions on site before commencement of work shown on this drawing. Work to figured dimensions only. Do not scale drawings. Report any discrepancies to architect for a decision before proceeding with the work. Builder/client to ensure all material selections comply with local building & safety codes.

COPYRIGHT:
This drawing is copyright and remains the property of Cogworks.

Drawing Title:
Colour Sample Board

Project Ref:
Rowallan

Scale:
Drawing No:
A108



Render




NOTES:
Check all dimensions on site before commencement of work shown on this drawing. Work to figured dimensions only. Do not scale drawings. Report any discrepancies to architect for a decision before proceeding with the work. Builder/client to ensure all material selections comply with local building & safety codes.

COPYRIGHT:
This drawing is copyright and remains the property of Cogworks.

Drawing Title: Render	
Project Ref: Rowallan	
Scale:	Drawing No: A109



○ Render

	<p>NOTES: Check all dimensions on site before commencement of work shown on this drawing. Work to figured dimensions only. Do not scale drawings. Report any discrepancies to architect for a decision before proceeding with the work. Builder/client to ensure all material selections comply with local building & safety codes.</p> <p>COPYRIGHT: This drawing is copyright and remains the property of Cogworks.</p>						Drawing Title: Render
							Project Ref: Rowallan
							Scale: Drawing No: A110