


Cinema Floor Plan
Scale 1 : 25




Typical Corner Detail
Scale 1 : 10

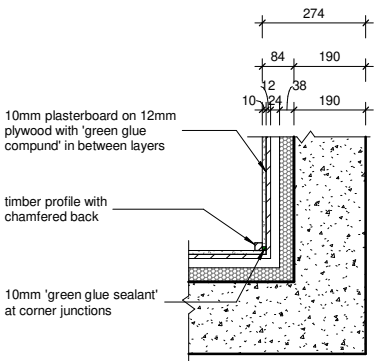

NOTES:
Check all dimensions on site before commencement of work shown on this drawing. Work to figured dimensions only. Do not scale drawings. Report any discrepancies to architect for a decision before proceeding with the work. Builder/Client to ensure all material selections comply with local building & safety codes.

COPYRIGHT:
This drawing is copyright and remains the property of Cogworks.

Drawing Title: Cinema Floor Plan	
Project Ref: Red Hill	
Scale: As indicated	Drawing No.: A101

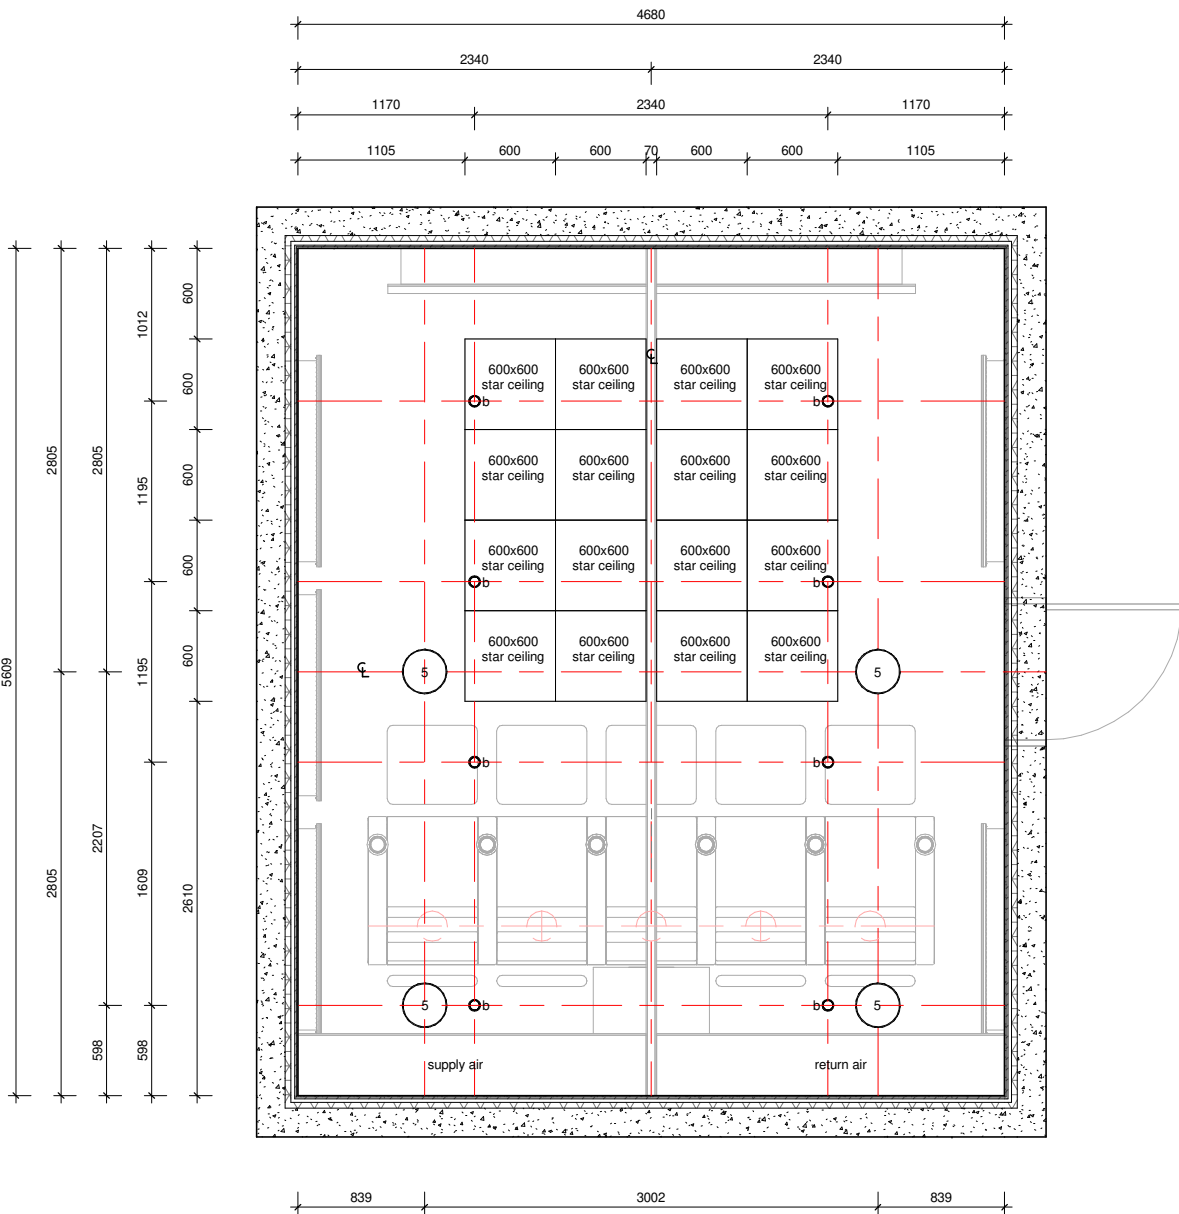


Reflected Ceiling Plan
Scale 1 : 25



NOTES:
Check all dimensions on site before commencement of work shown on this drawing. Work to figured dimensions only. Do not scale drawings. Report any discrepancies to architect for a decision before proceeding with the work. Builder/Client to ensure all material selections comply with local building & safety codes.

COPYRIGHT:
This drawing is copyright and remains the property of Cogworks.

Drawing Title: Reflected Ceiling Plan	
Project Ref: Red Hill	
Scale: 1 : 25	Drawing No.: A102

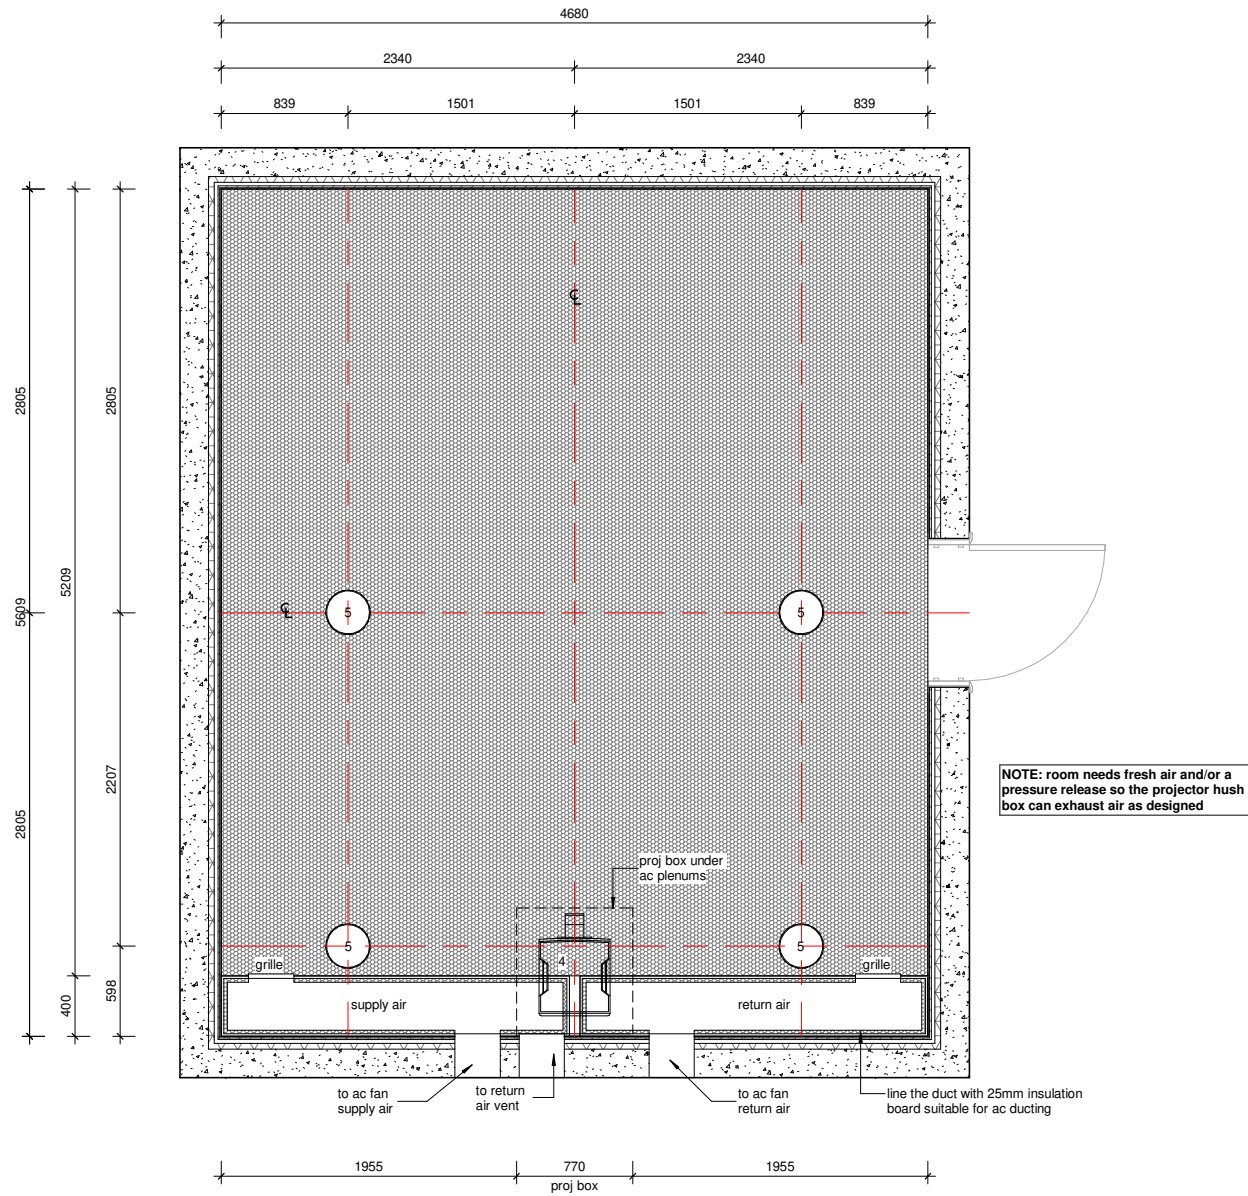



AC Ceiling Plan
Scale 1 : 25




NOTES:
Check all dimensions on site before commencement of work shown on this drawing. Work to figured dimensions only. Do not scale drawings. Report any discrepancies to architect for a decision before proceeding with the work. Builder/Client to ensure all material selections comply with local building & safety codes.

COPYRIGHT:
This drawing is copyright and remains the property of Cogworks.


Drawing Title: AC Ceiling Plan	
Project Ref: Red Hill	
Scale: 1 : 25	Drawing No.: A103

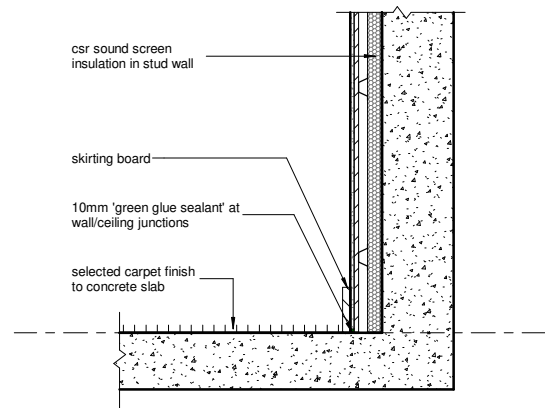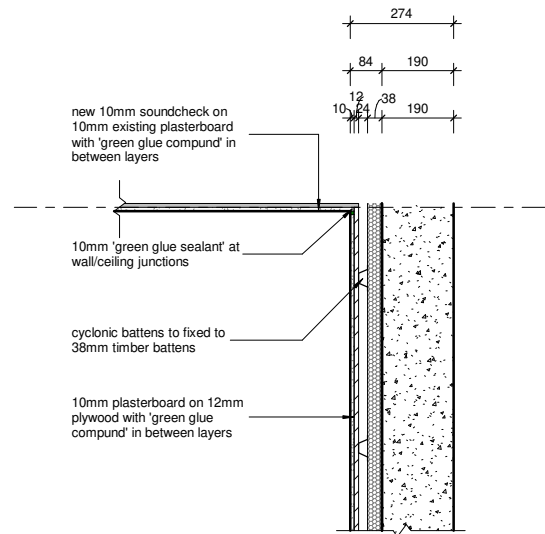

Floor to Ceiling Junction Detail
Scale 1 : 10

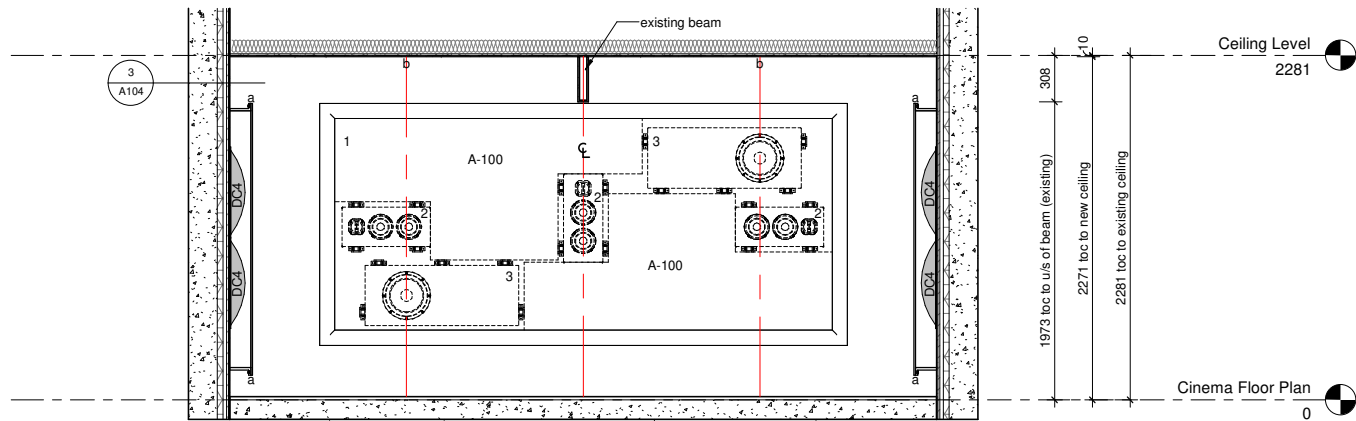

Front Elevation
Scale 1 : 25

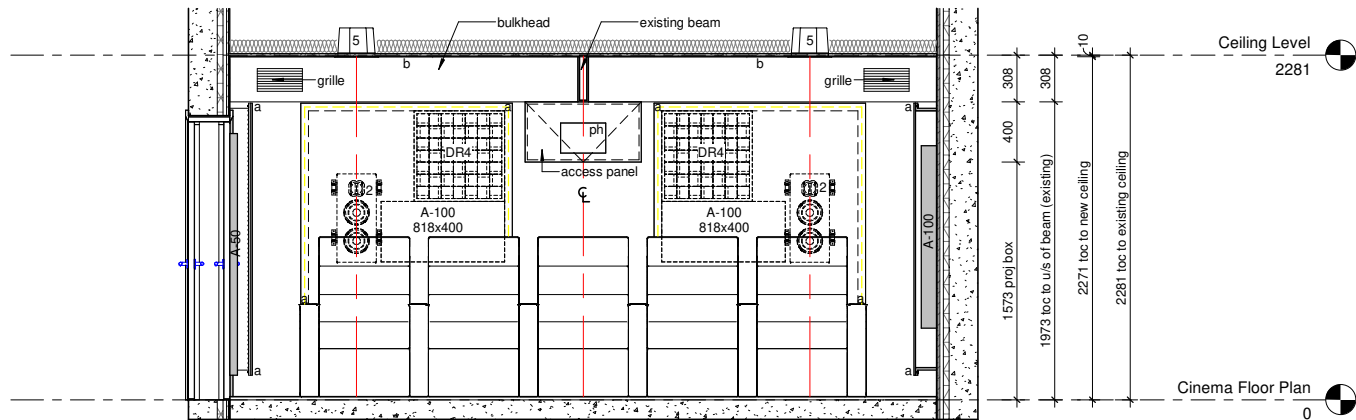



Back Elevation
Scale 1 : 25



NOTES:
Check all dimensions on site before commencement of work shown on this drawing. Work to figured dimensions only. Do not scale drawings. Report any discrepancies to architect for a decision before proceeding with the work. Builder/Client to ensure all material selections comply with local building & safety codes.

COPYRIGHT:
This drawing is copyright and remains the property of Cogworks.

Drawing Title: Front & Back Elevations	
Project Ref: Red Hill	
Scale: As indicated	Drawing No.: A104

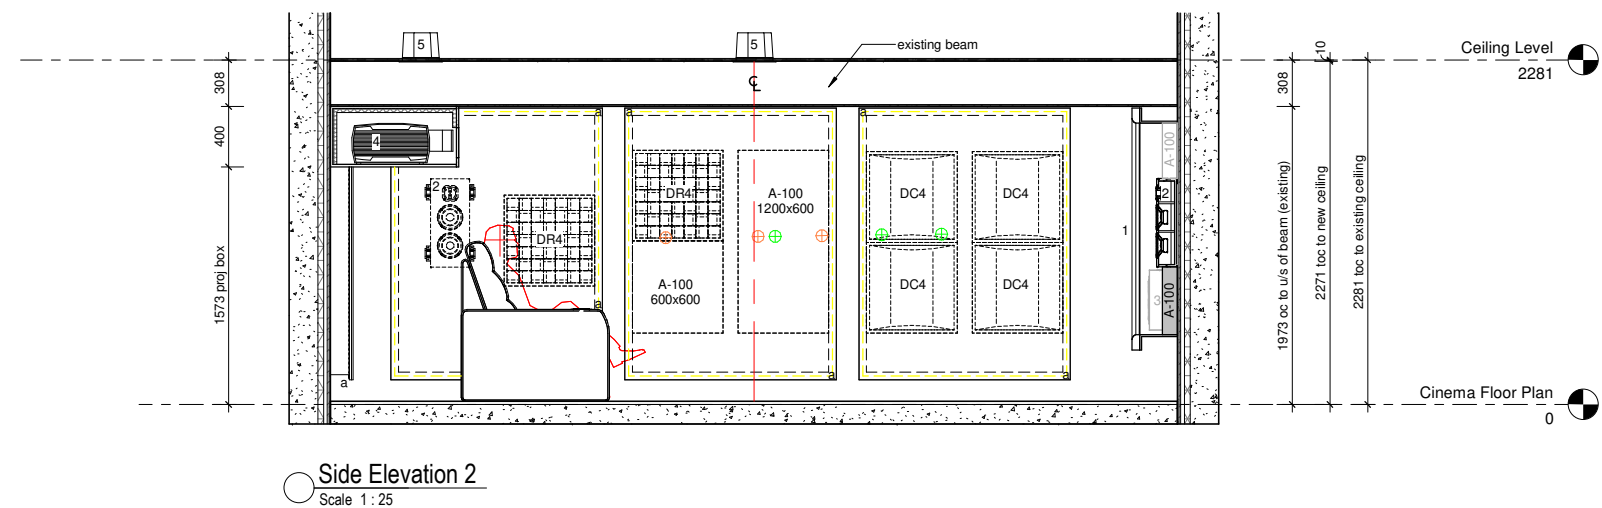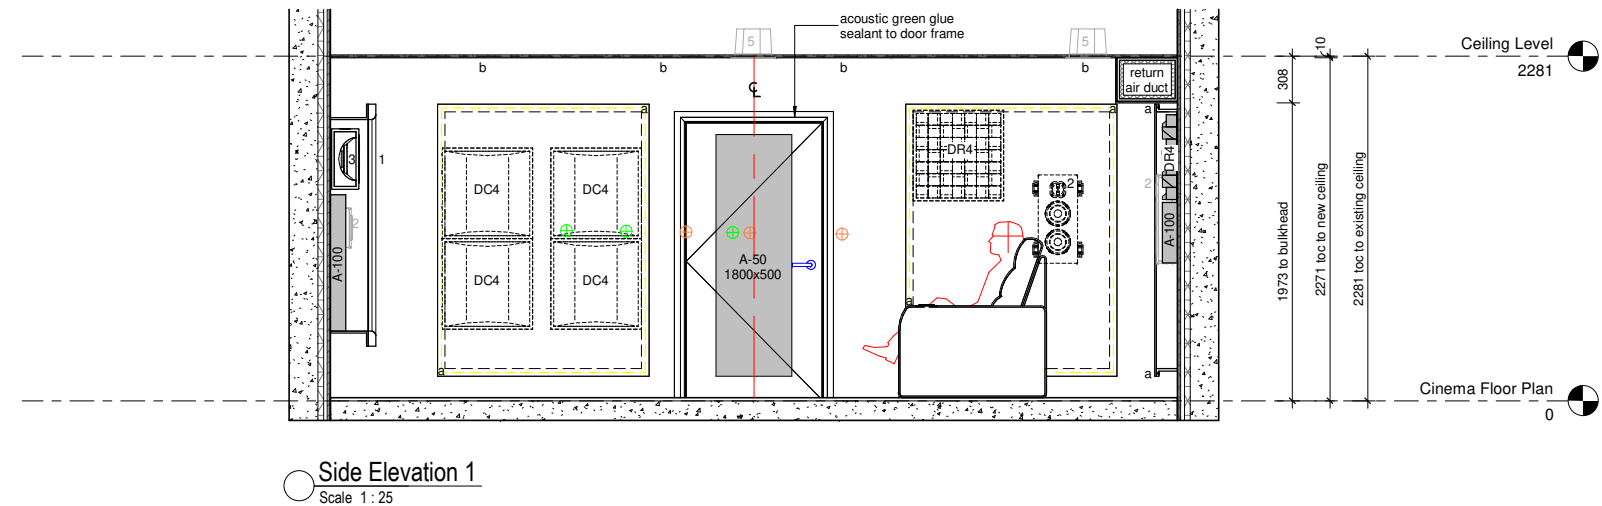

NOTES:
Check all dimensions on site before commencement of work shown on this drawing. Work to figured dimensions only. Do not scale drawings. Report any discrepancies to architect for a decision before proceeding with the work. Builder/Client to ensure all material selections comply with local building & safety codes.

COPYRIGHT:
This drawing is copyright and remains the property of Cogworks.

Drawing Title: Side Elevations	
Project Ref: Red Hill	
Scale: 1 : 25	Drawing No.: A105



Dulux
Namadji
Ceiling paint colour

Dulux
Pony Express
Wall paint colour

Studio Armchair in
Tan 7005-85

Custom Printed
Artframes

Carpet in
Blue Star

Colour Sample Board



NOTES:
Check all dimensions on site before commencement of work shown on this drawing. Work to figured dimensions only. Do not scale drawings. Report any discrepancies to architect for a decision before proceeding with the work. Builder/Client to ensure all material selections comply with local building & safety codes.

COPYRIGHT:
This drawing is copyright and remains the property of Cogworks.

Drawing Title: Colour Sample Board	
Project Ref: Red Hill	
Scale:	Drawing No.: A106



NOTES:
Check all dimensions on site before commencement of work shown on this drawing. Work to figured dimensions only. Do not scale drawings. Report any discrepancies to architect for a decision before proceeding with the work. Builder/Client to ensure all material selections comply with local building & safety codes.

COPYRIGHT:
This drawing is copyright and remains the property of Cogworks.

Drawing Title: Renders	
Project Ref: Red Hill	
Scale:	Drawing No.: A107